


2.1 REGLEMENTARI URBANISTICE - ZONIFICARE

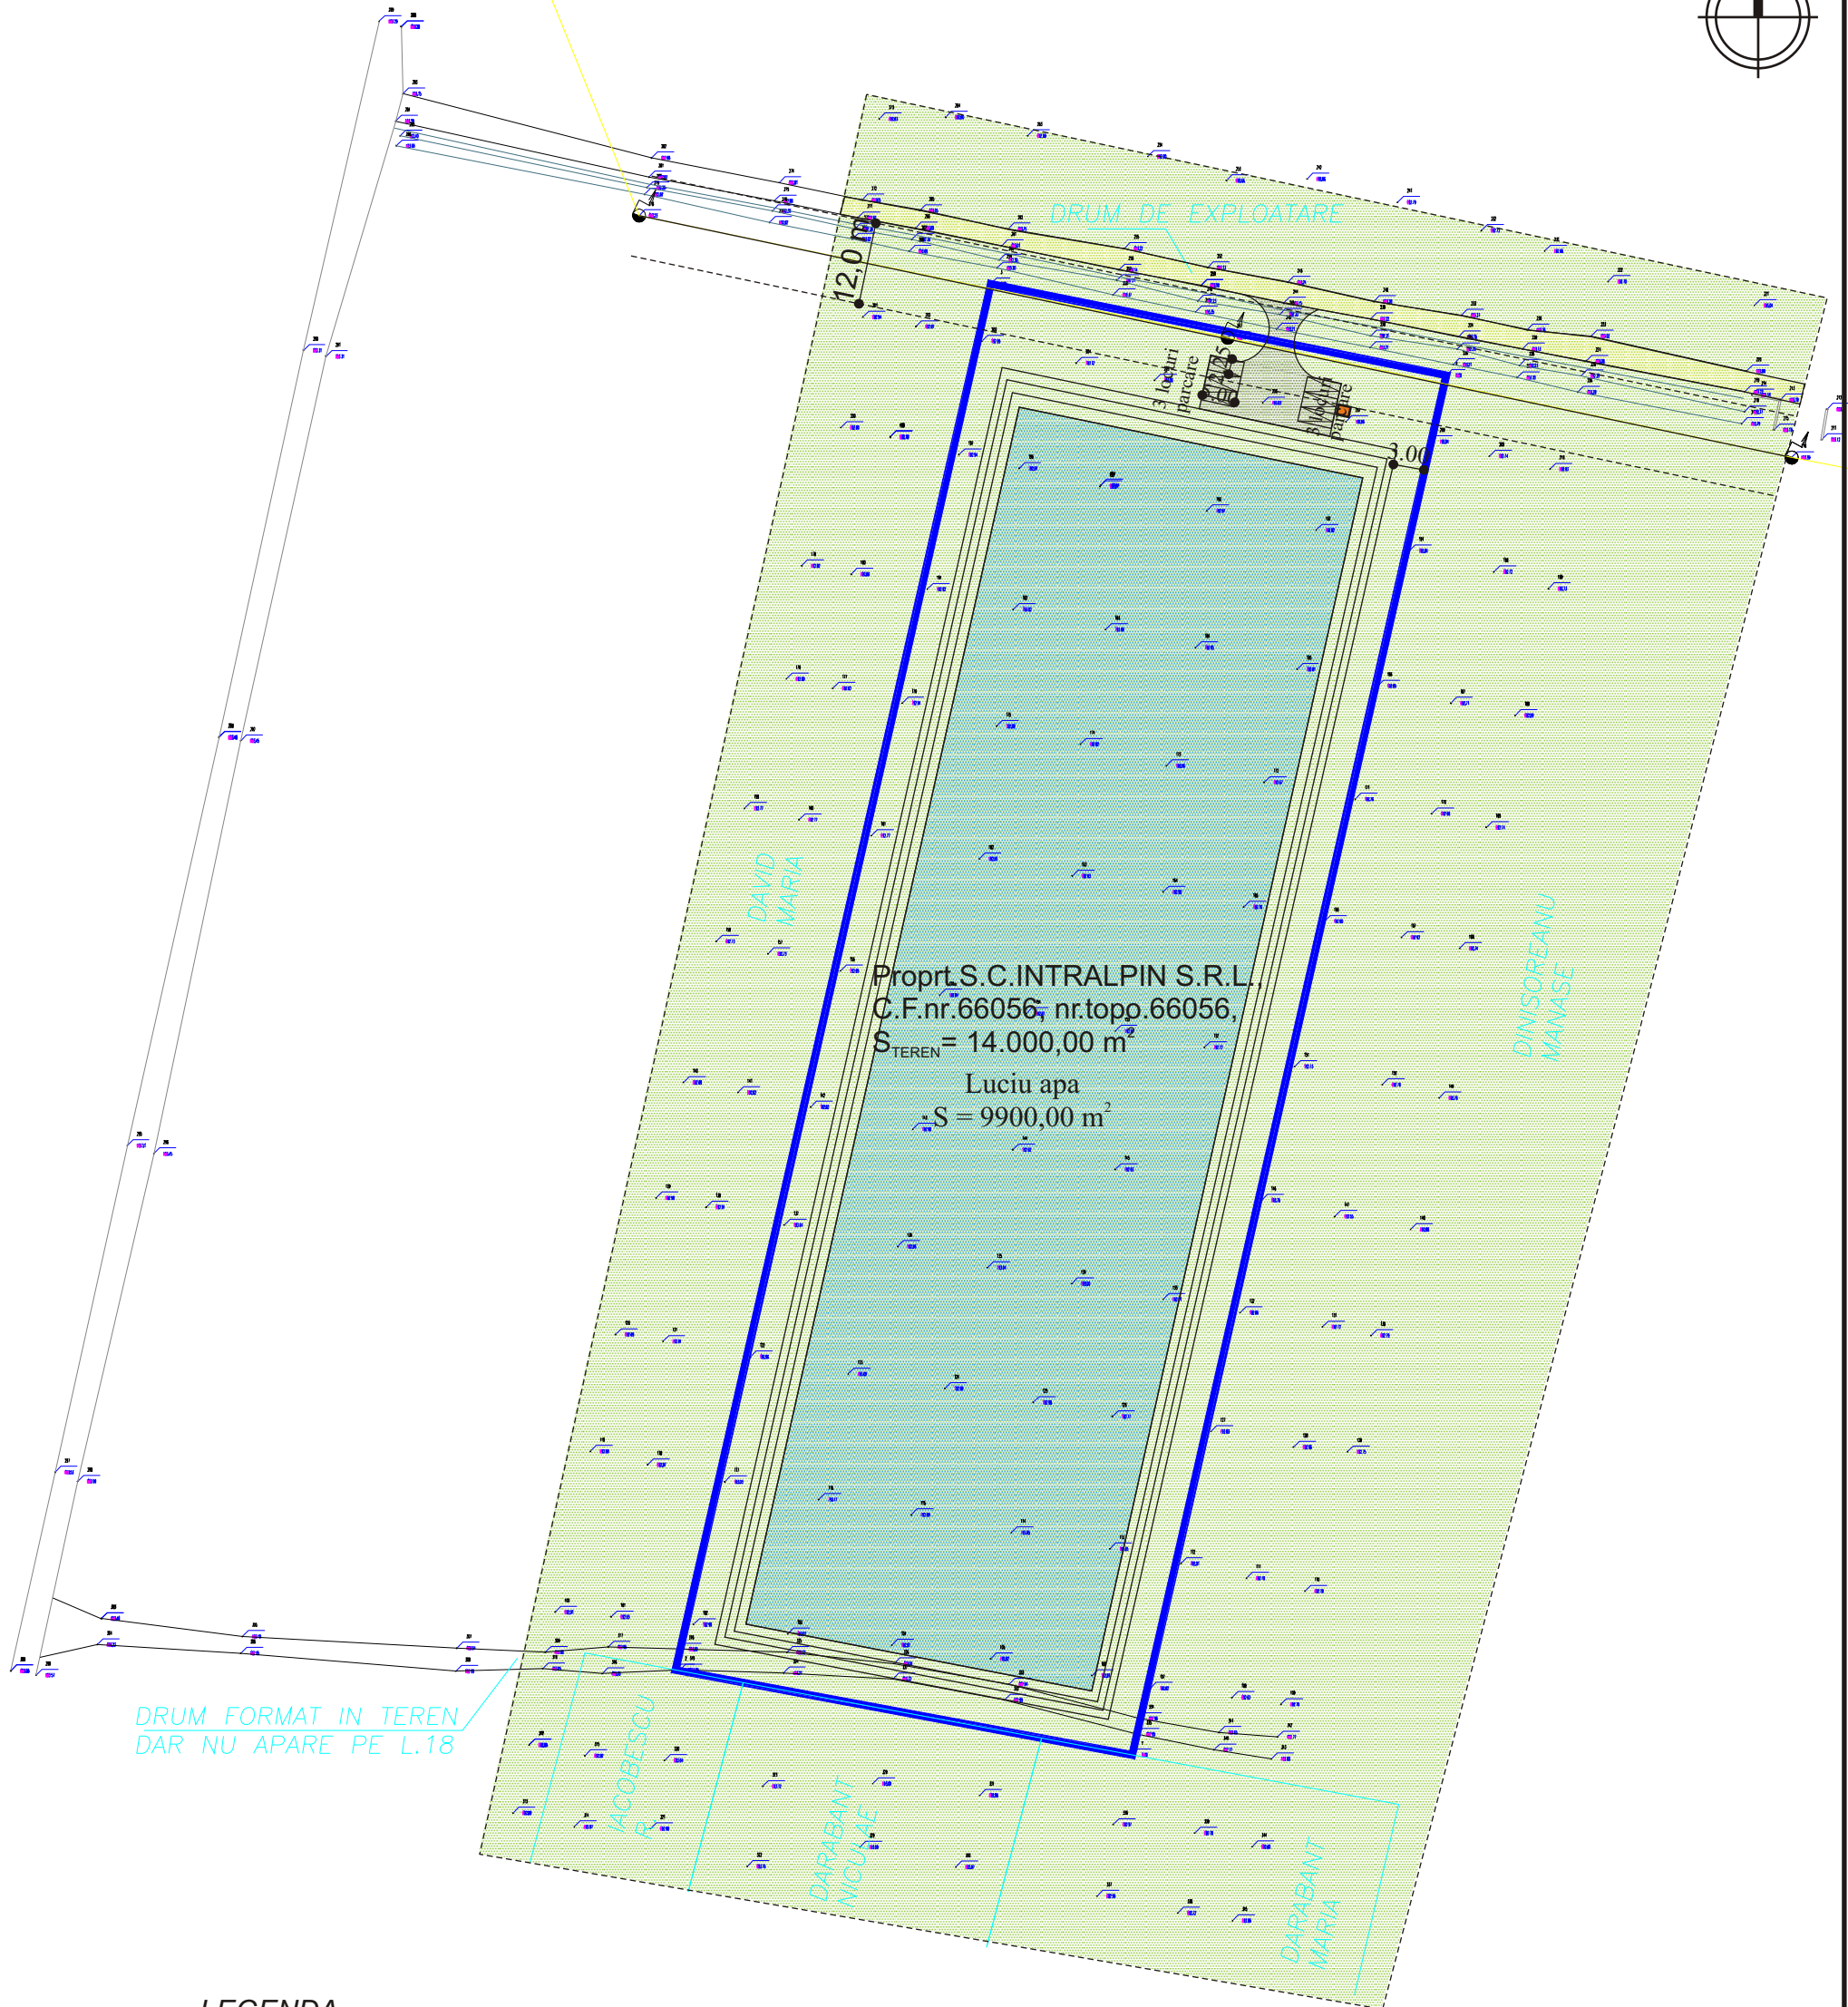

LEGENDA

- Zona verde - teren arabil
- Drum de exploatare reabilitat
- Drum de acces propus
- Parcari propuse
- Constructie tip container
- Luciu apa
- Platforma pietruita
- Taluz
- Acces pe terenul studiat
- Acces in cladiri
- Limita teren - propr. SC INTRALPIN SRL
suprafata totala de $S_{TOTALA\ teren} = 14.000,00\ m^2$
- Limita intravilan propus
- Limita zona studiata

BILANT TERITORIAL PROPUIS:

TERITORIUL AFERENT	m ²	Propus %
CONSTRUCTII - tip container	9,00	0,06
PARCARI, PLATFORMA PIETRUITA	190,00	1,36
LUCIU APA	9.900,00	70,71
TALUZ INNIEBAT, ZONA VERDE	4.023,50	27,86
TOTAL GENERAL	14.000,00	100,00

Proprt.S.C.INTRALPIN S.R.L.,
C.F.nr.66056, nr.topo.66056,
 $S_{TEREN} = 14.000,00\ m^2$

$P.O.T_{propus} = A_c/S_T \times 100 = 9,00/ 14.000,00 \times 100 = 0,06\ \%$
 $C.U.T_{propus} = A_c/S_T = 9,00/ 14.000,00 = 0,0006$

C&M GeProTim srl Brad J20/144/1999, RO 11546050		Beneficiar:	
		S.C. INTRALPIN S.R.L. Com. Certeju de Sus, sat Hondol, nr.53 jud. HD	
Sef proiect	Arh.CRING C.	SCARA:	Titlu proiect: Exploatarea agregatelor minerale in scopul realizarii unui jaz piscicol Oras Simeria , sat Simeria Veche, f.n. jud. HD
Proiectat	Arh.CRING C.	DATA:	Titlu plansa: PLAN DE SITUATIE
Desenat	Ing.BENEA M.	Mar.2016	REGLEMENTĂRI URBANISTICE – ZONIFICARE
			PROIECT nr. 853
			Faza: P.U.Z.
			Plansa nr. 2.1